


Cathodic protection of pipelines

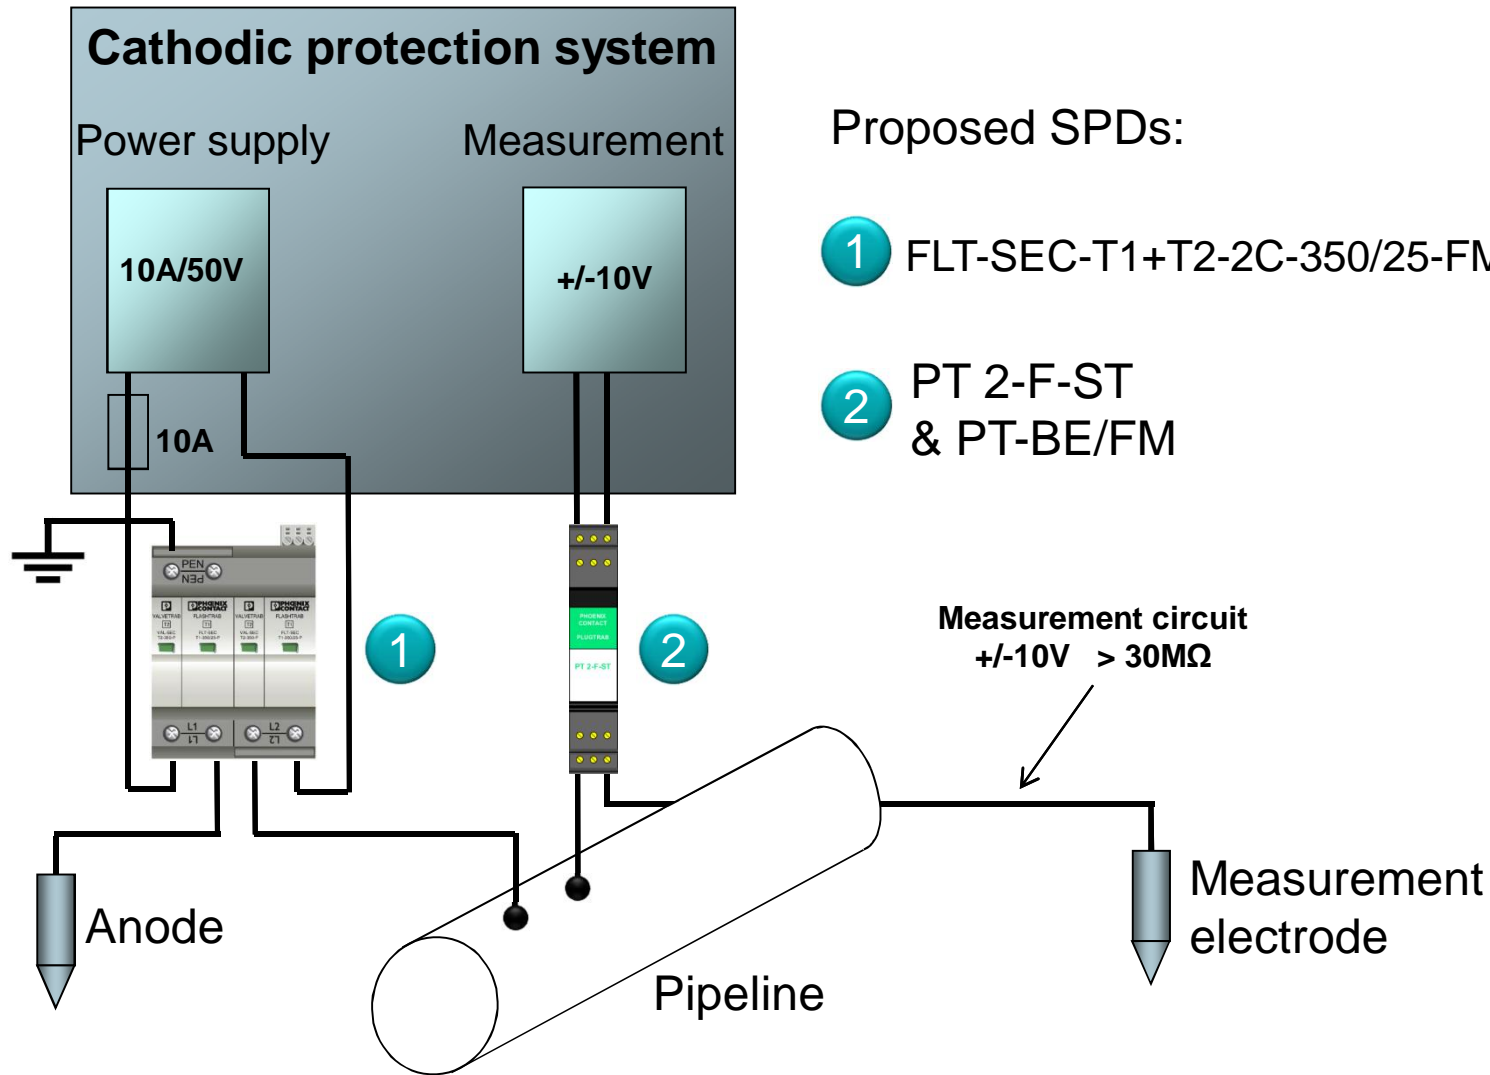

Proposed SPDs:

- 1 FLT-SEC-T1+T2-2C-350/25-FM 2905467
- 2 PT 2-F-ST & PT-BE/FM 2859000
2839282